


COMPUTER SYSTEM FL.1

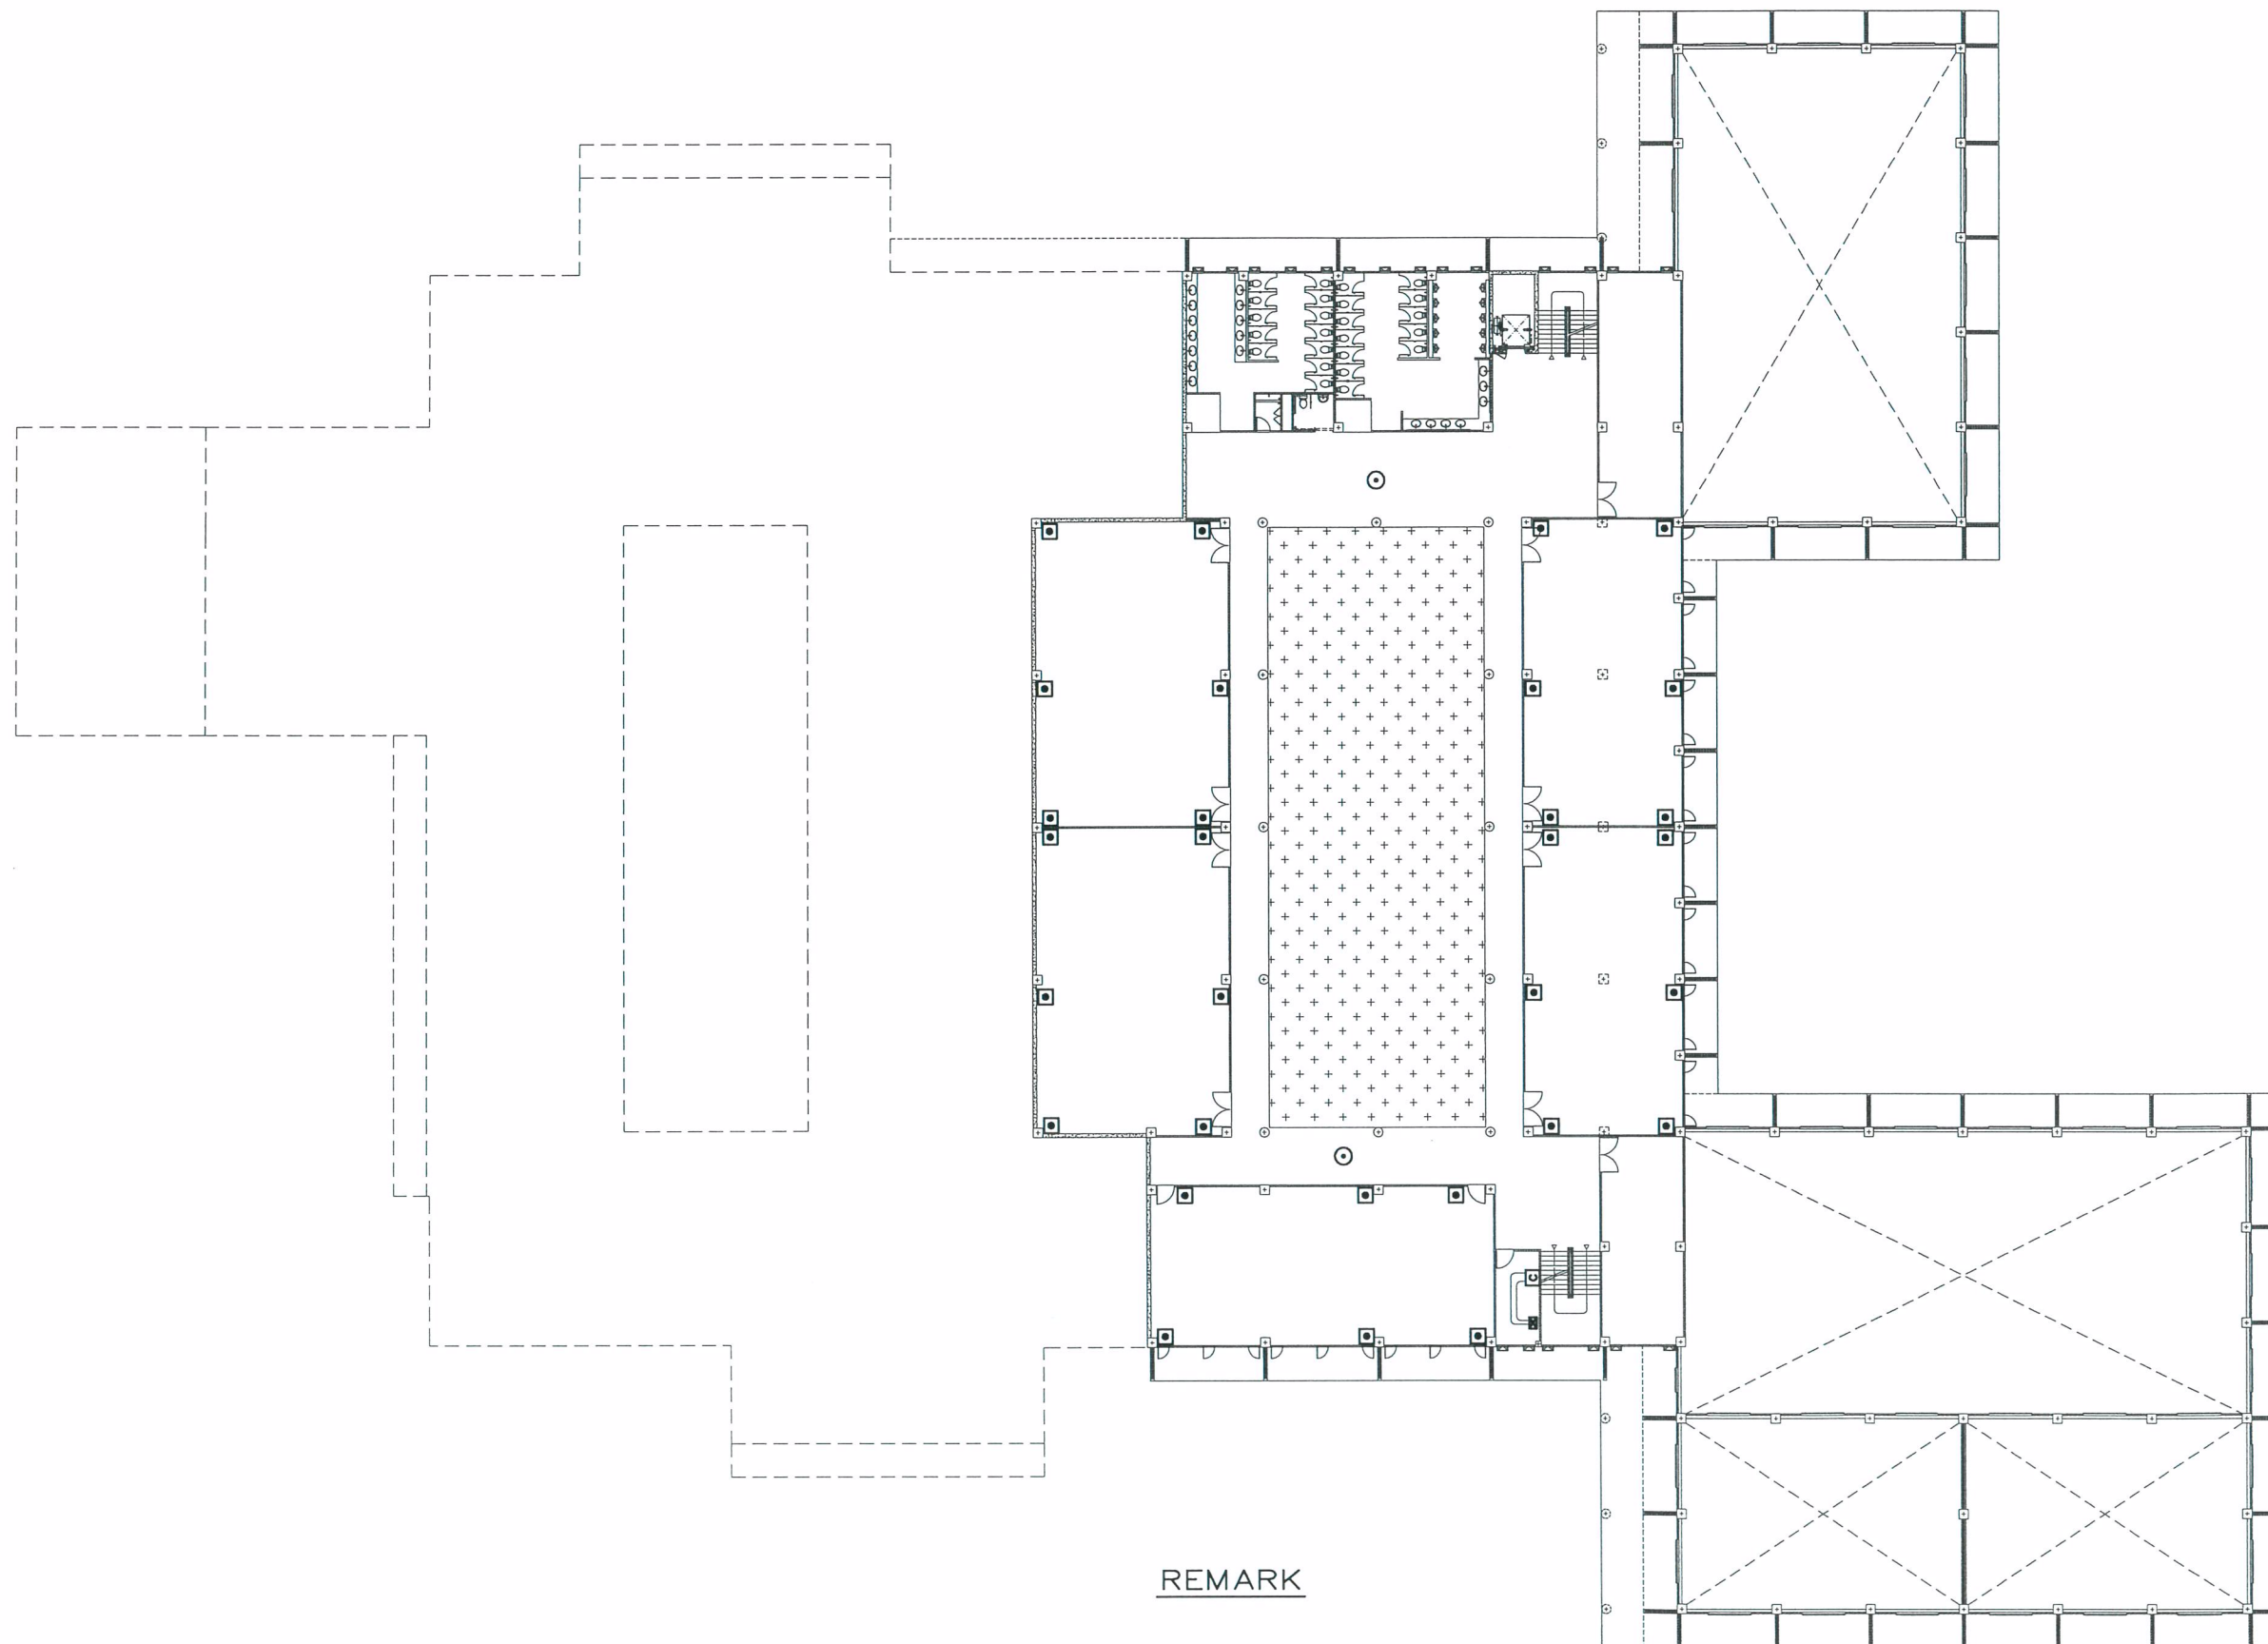


REMARK

▣ INLET COMPUTER

⊙ ACCESS POINT


COMPUTER SYSTEM FL.2

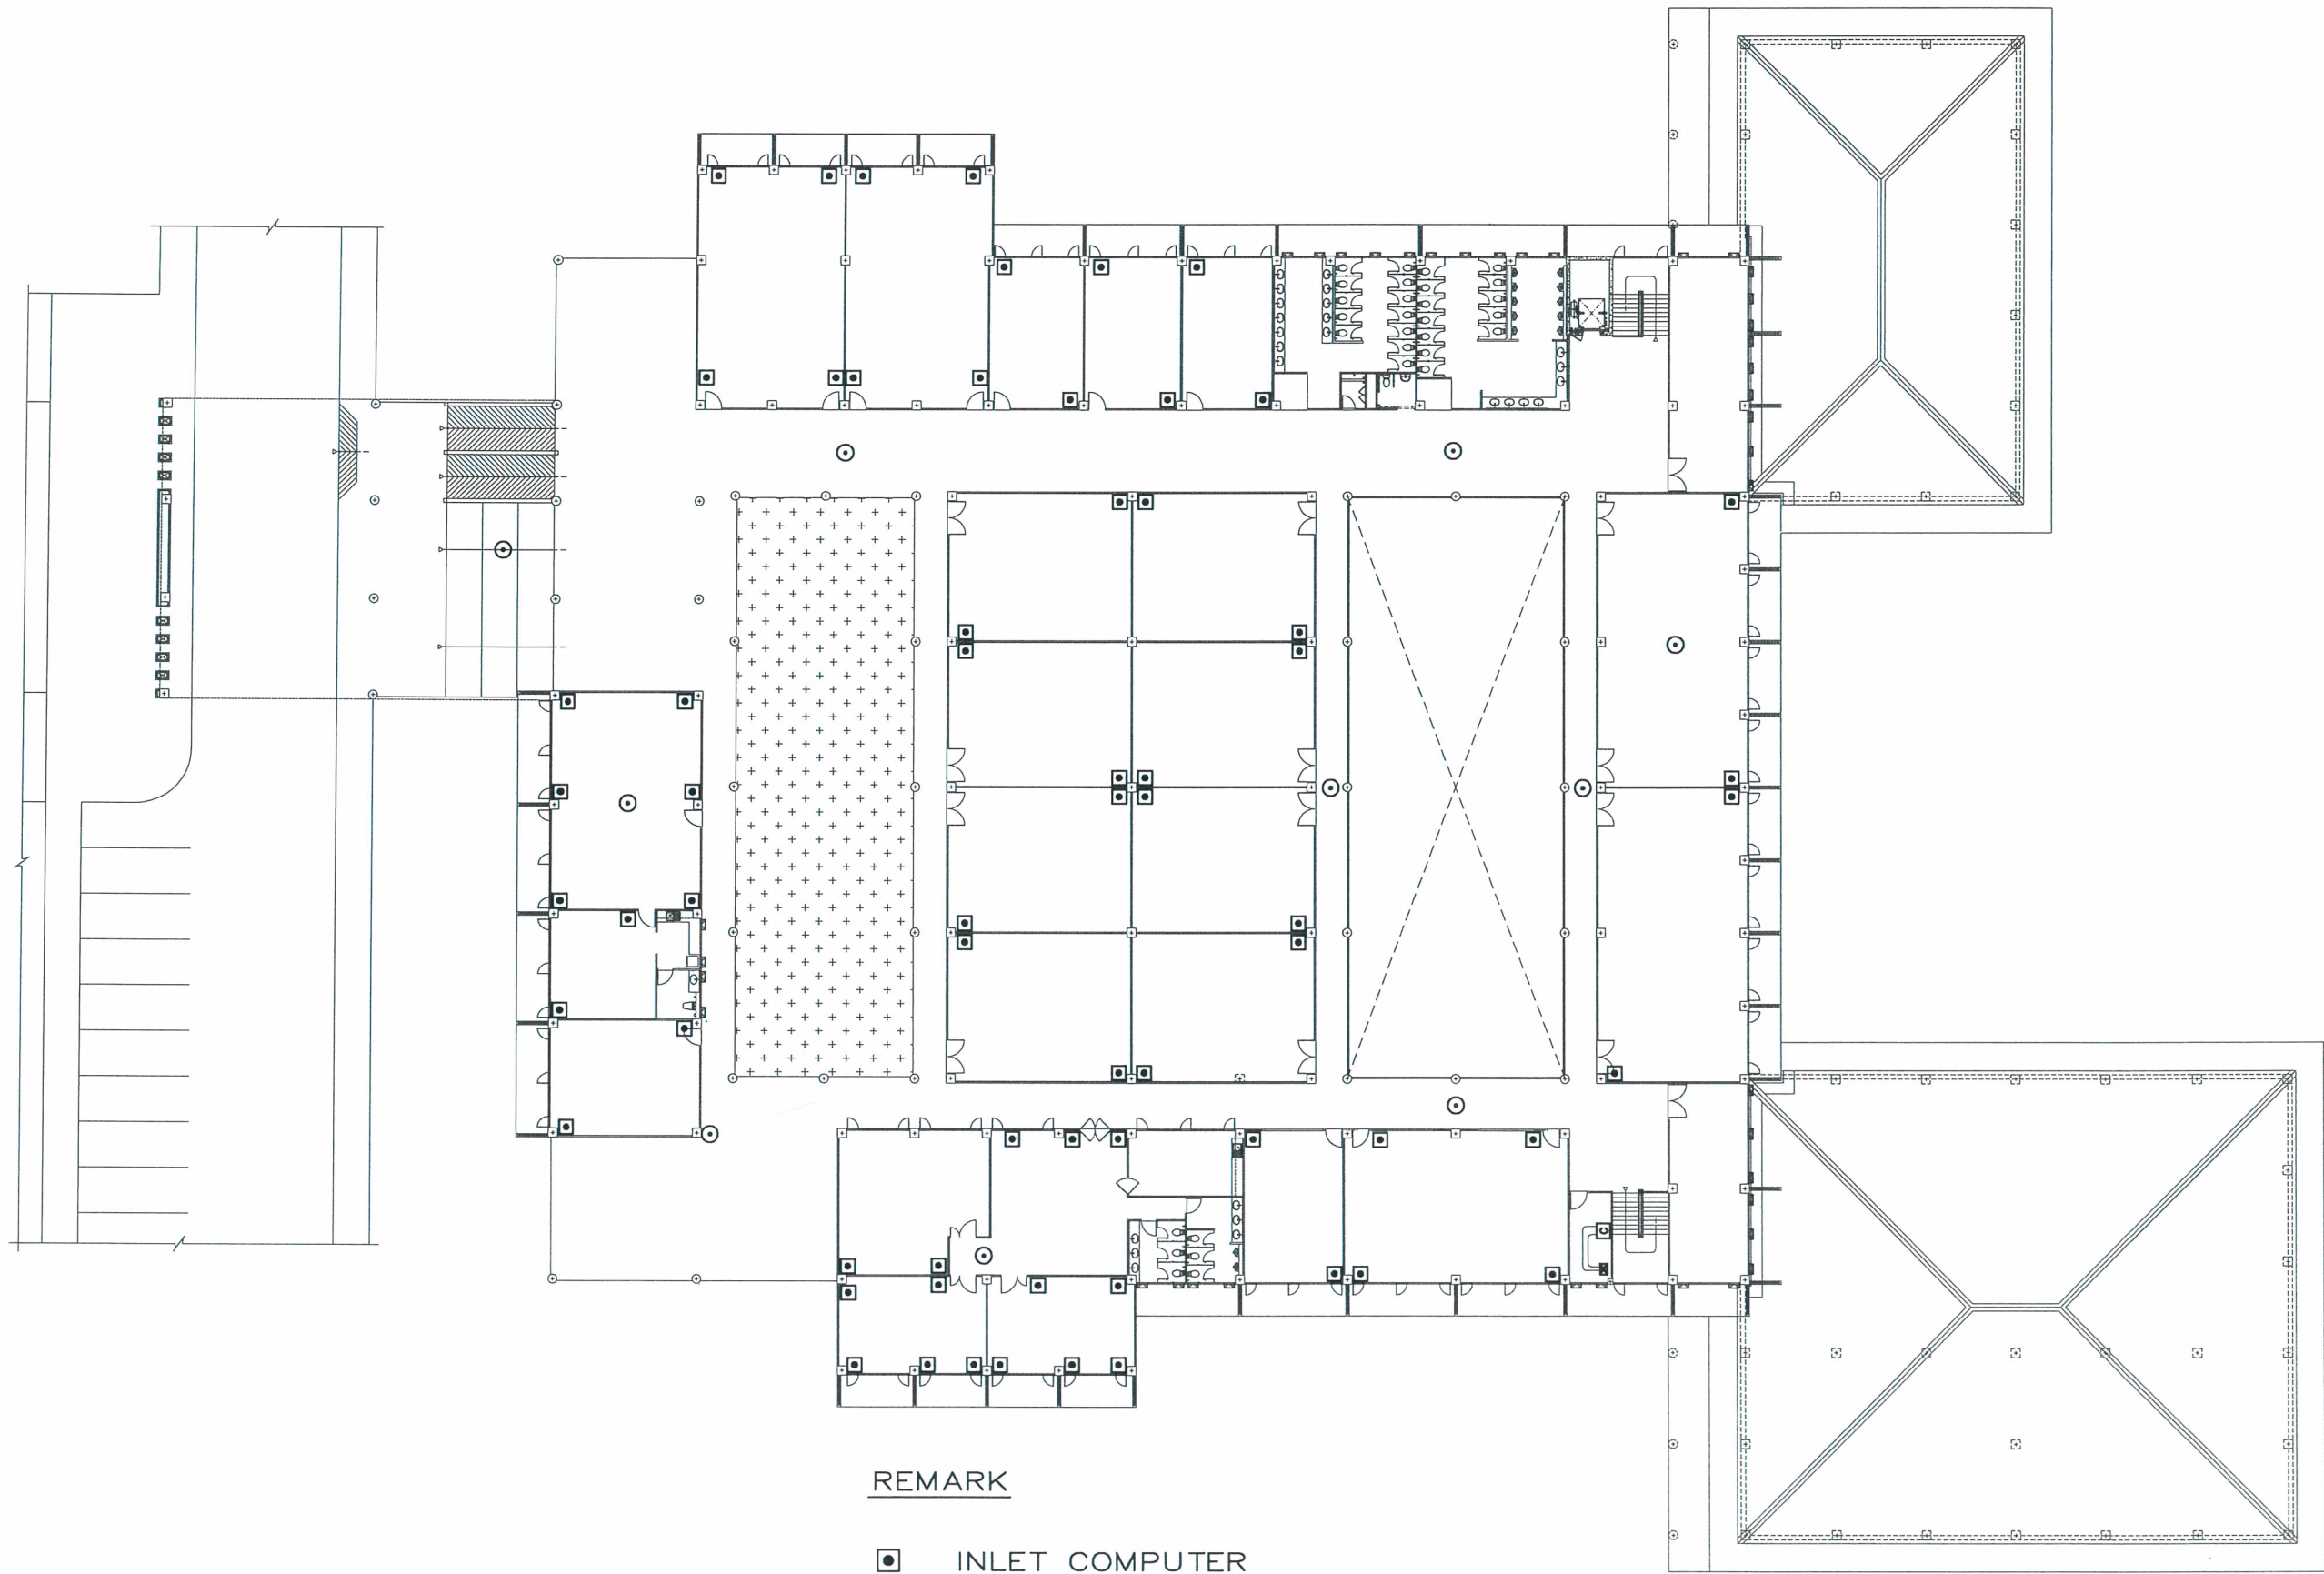

REMARK

- ▣ INLET COMPUTER
- ACCESS POINT

COMPUTER SYSTEM FL.3

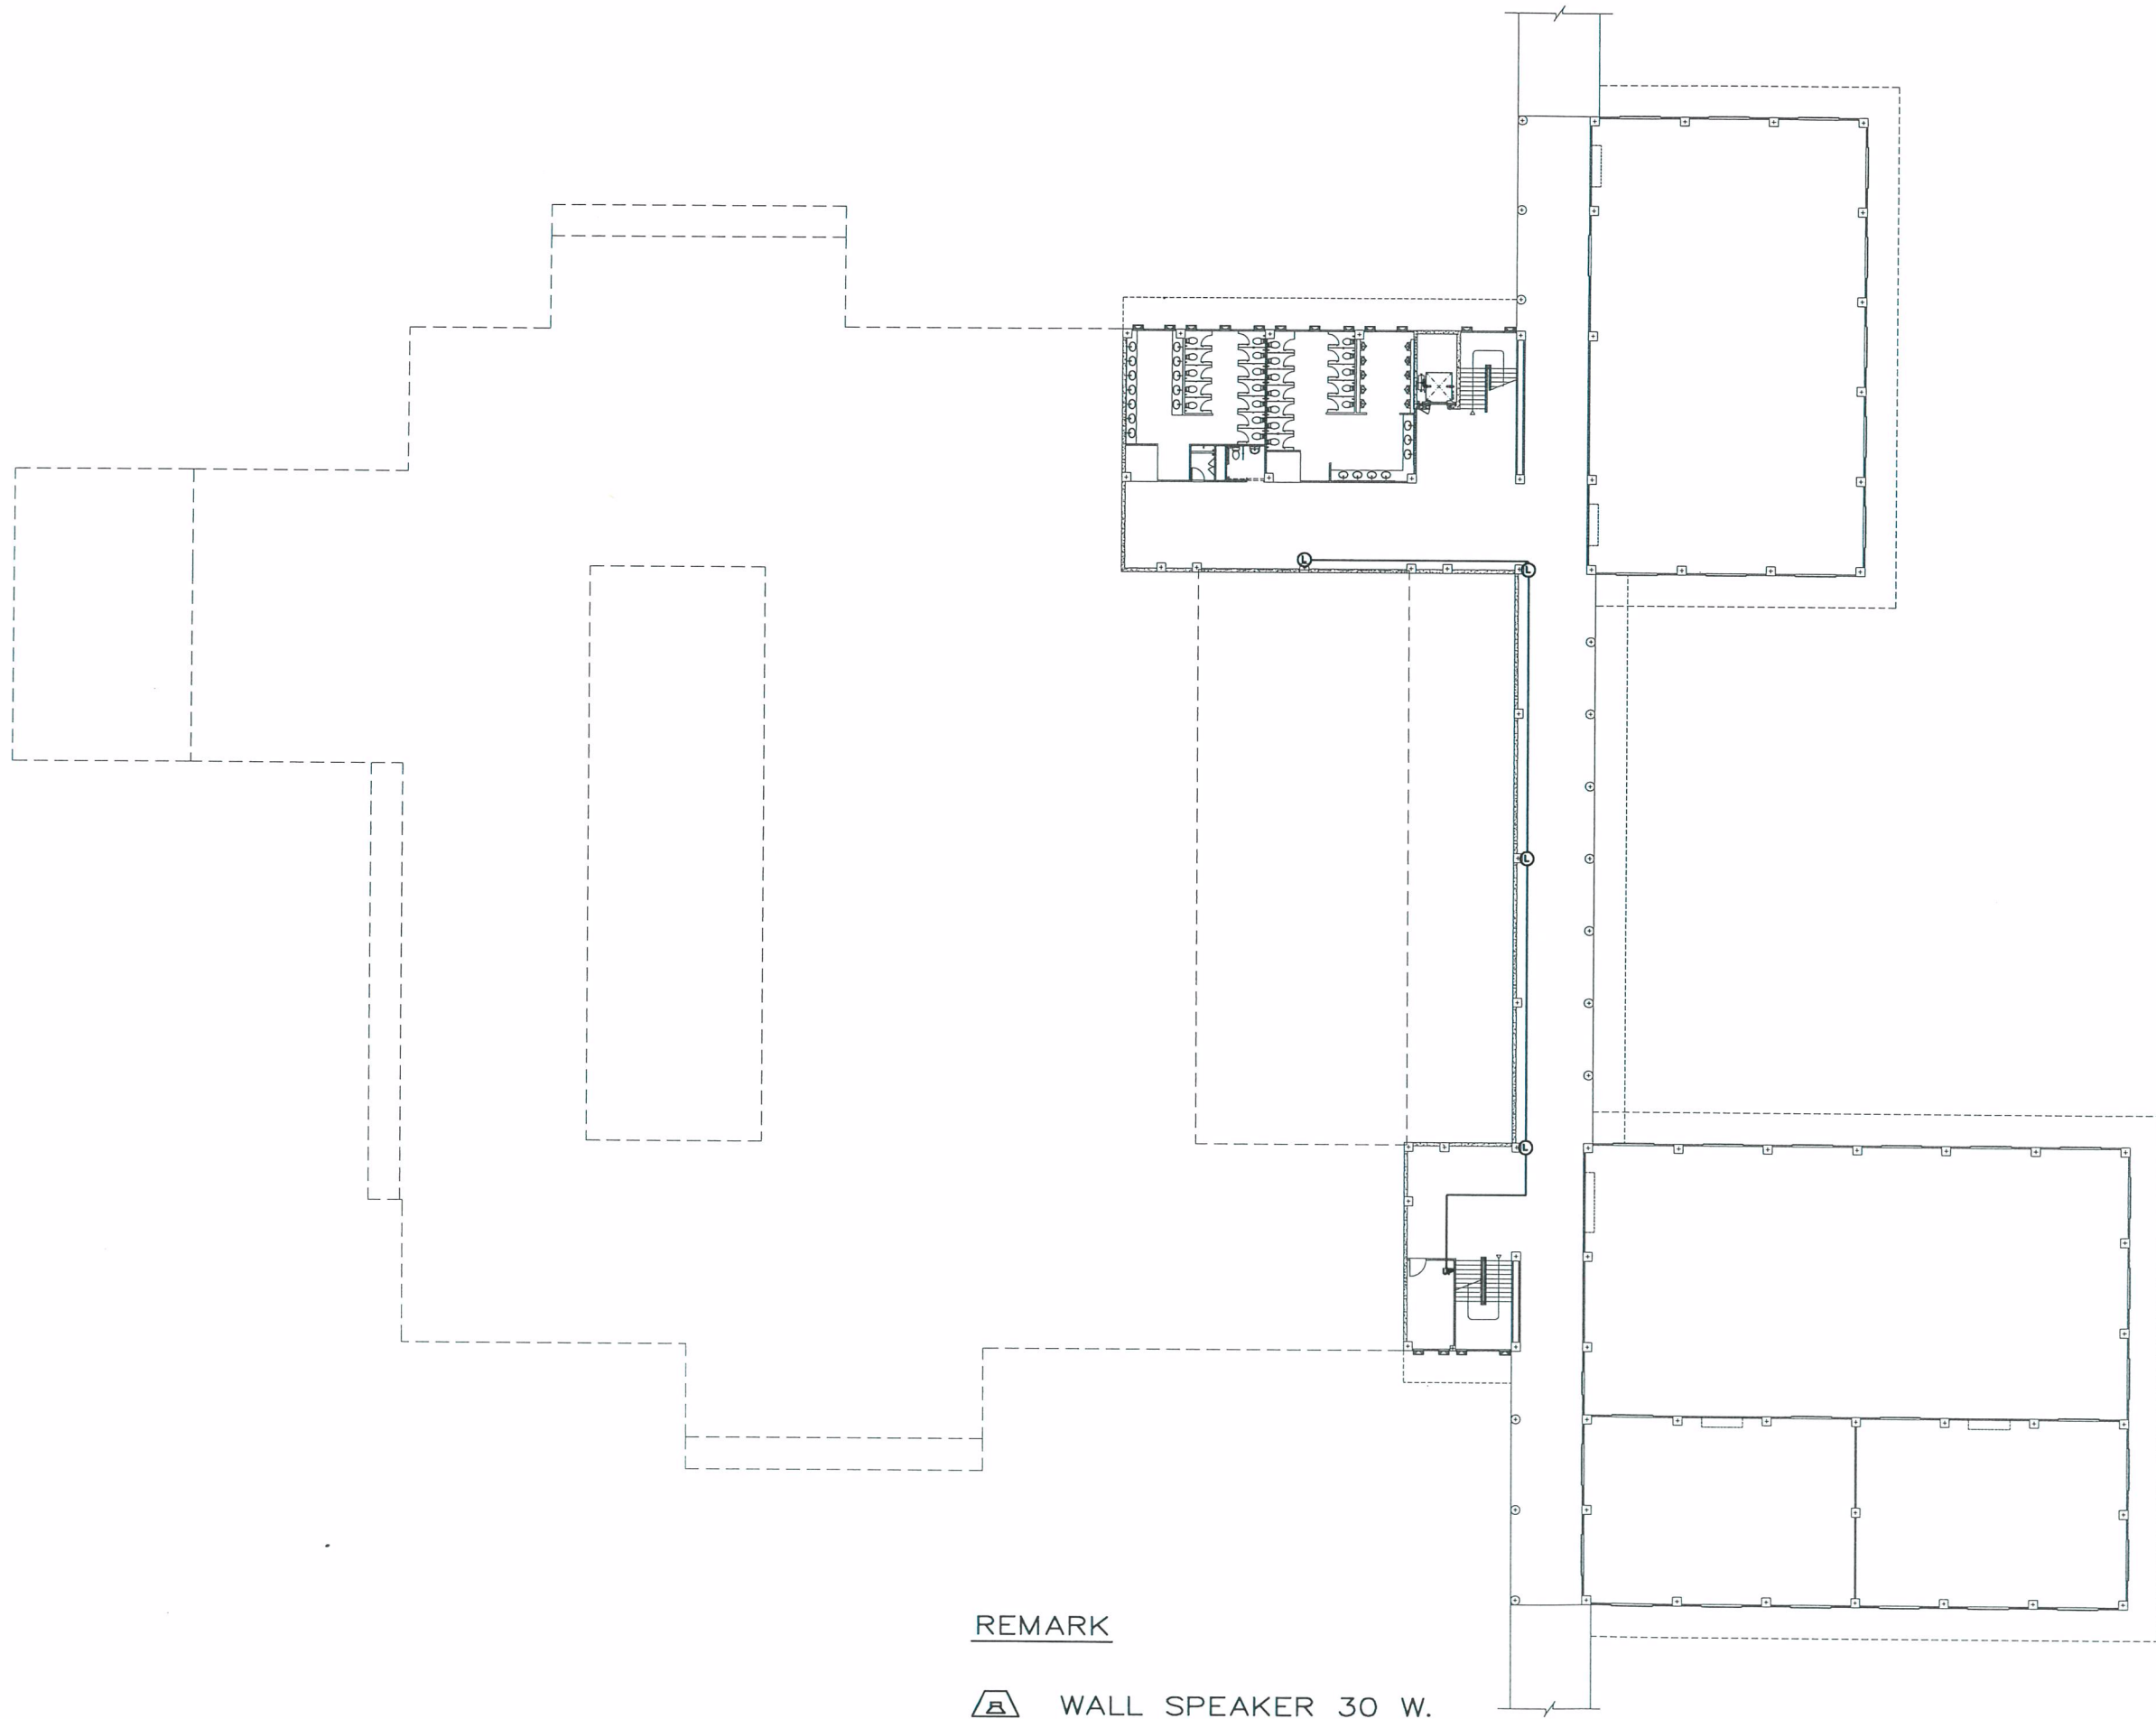

REMARK

▲ WALL SPEAKER 30 W.


Ⓛ WALL SPEAKER 6 W.

Ⓜ POWER AMPLIFIER 60 W.

SOUND SYSTEM FL.1

มาตรฐาน

1:150

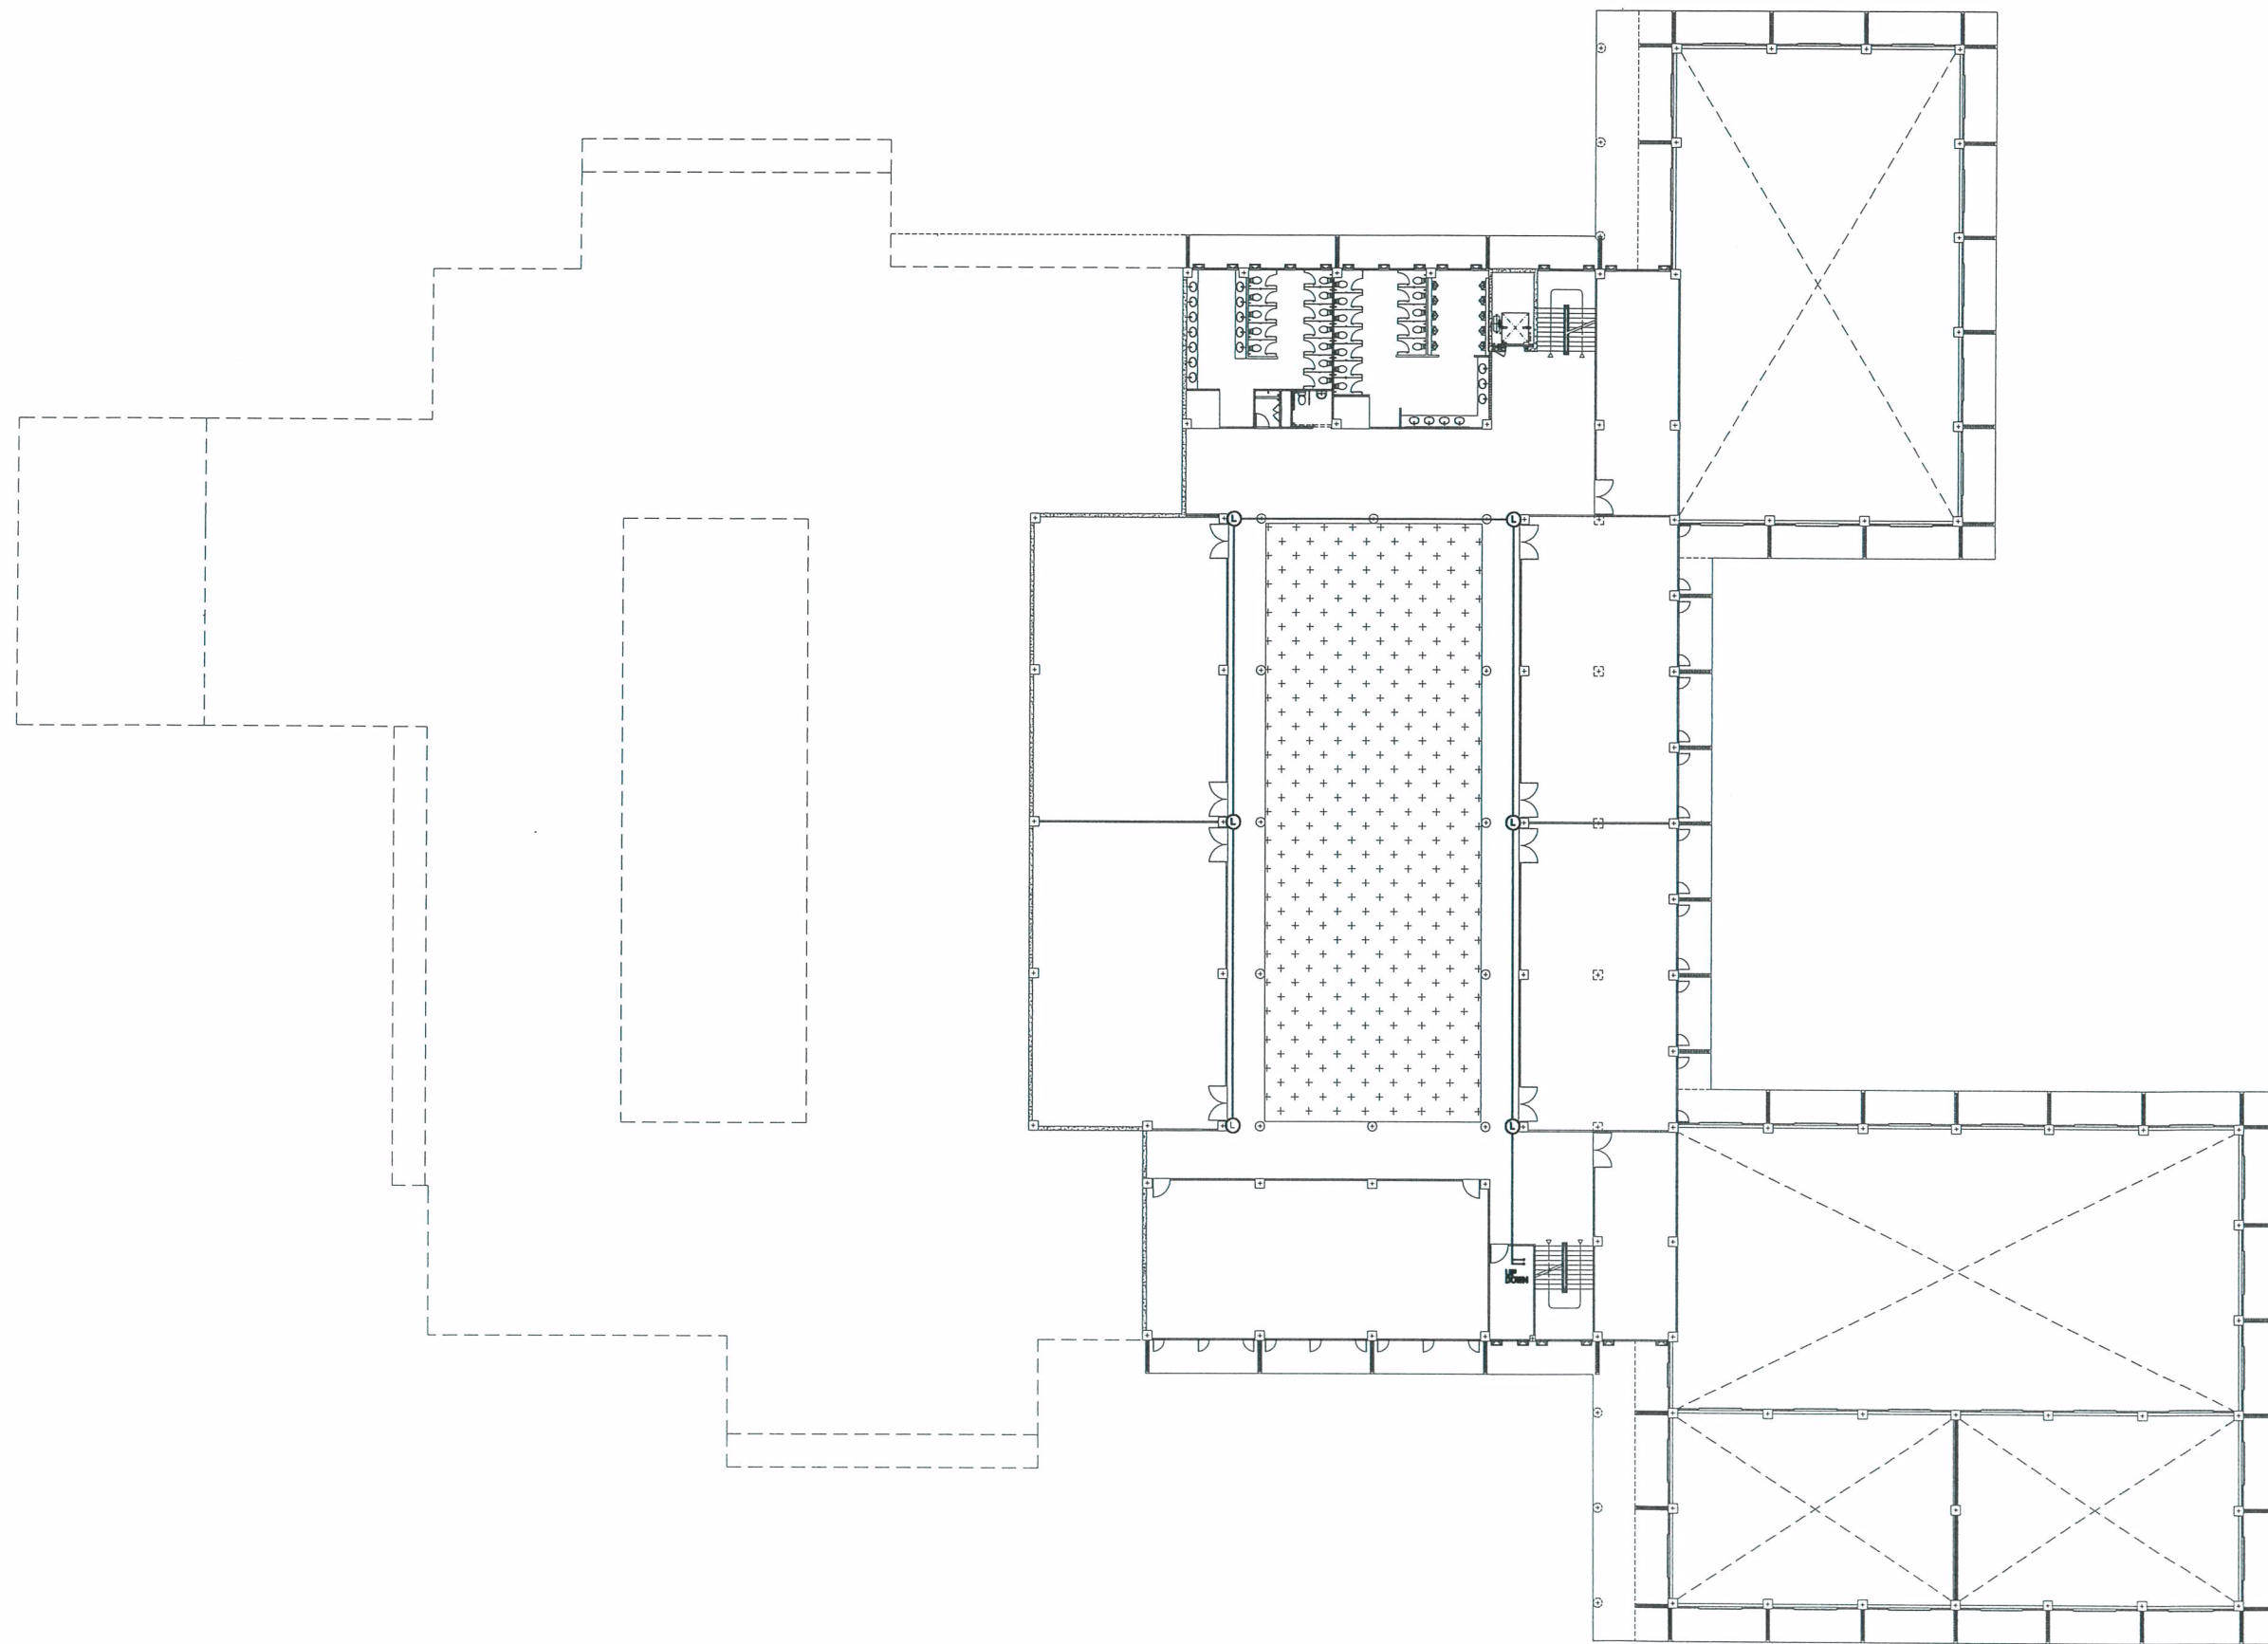

REMARK

▣ WALL SPEAKER 30 W.


⊙ WALL SPEAKER 6 W.

⊞ POWER AMPLIFIER 60 W.




SOUND SYSTEM FL.2

มาตราส่วน

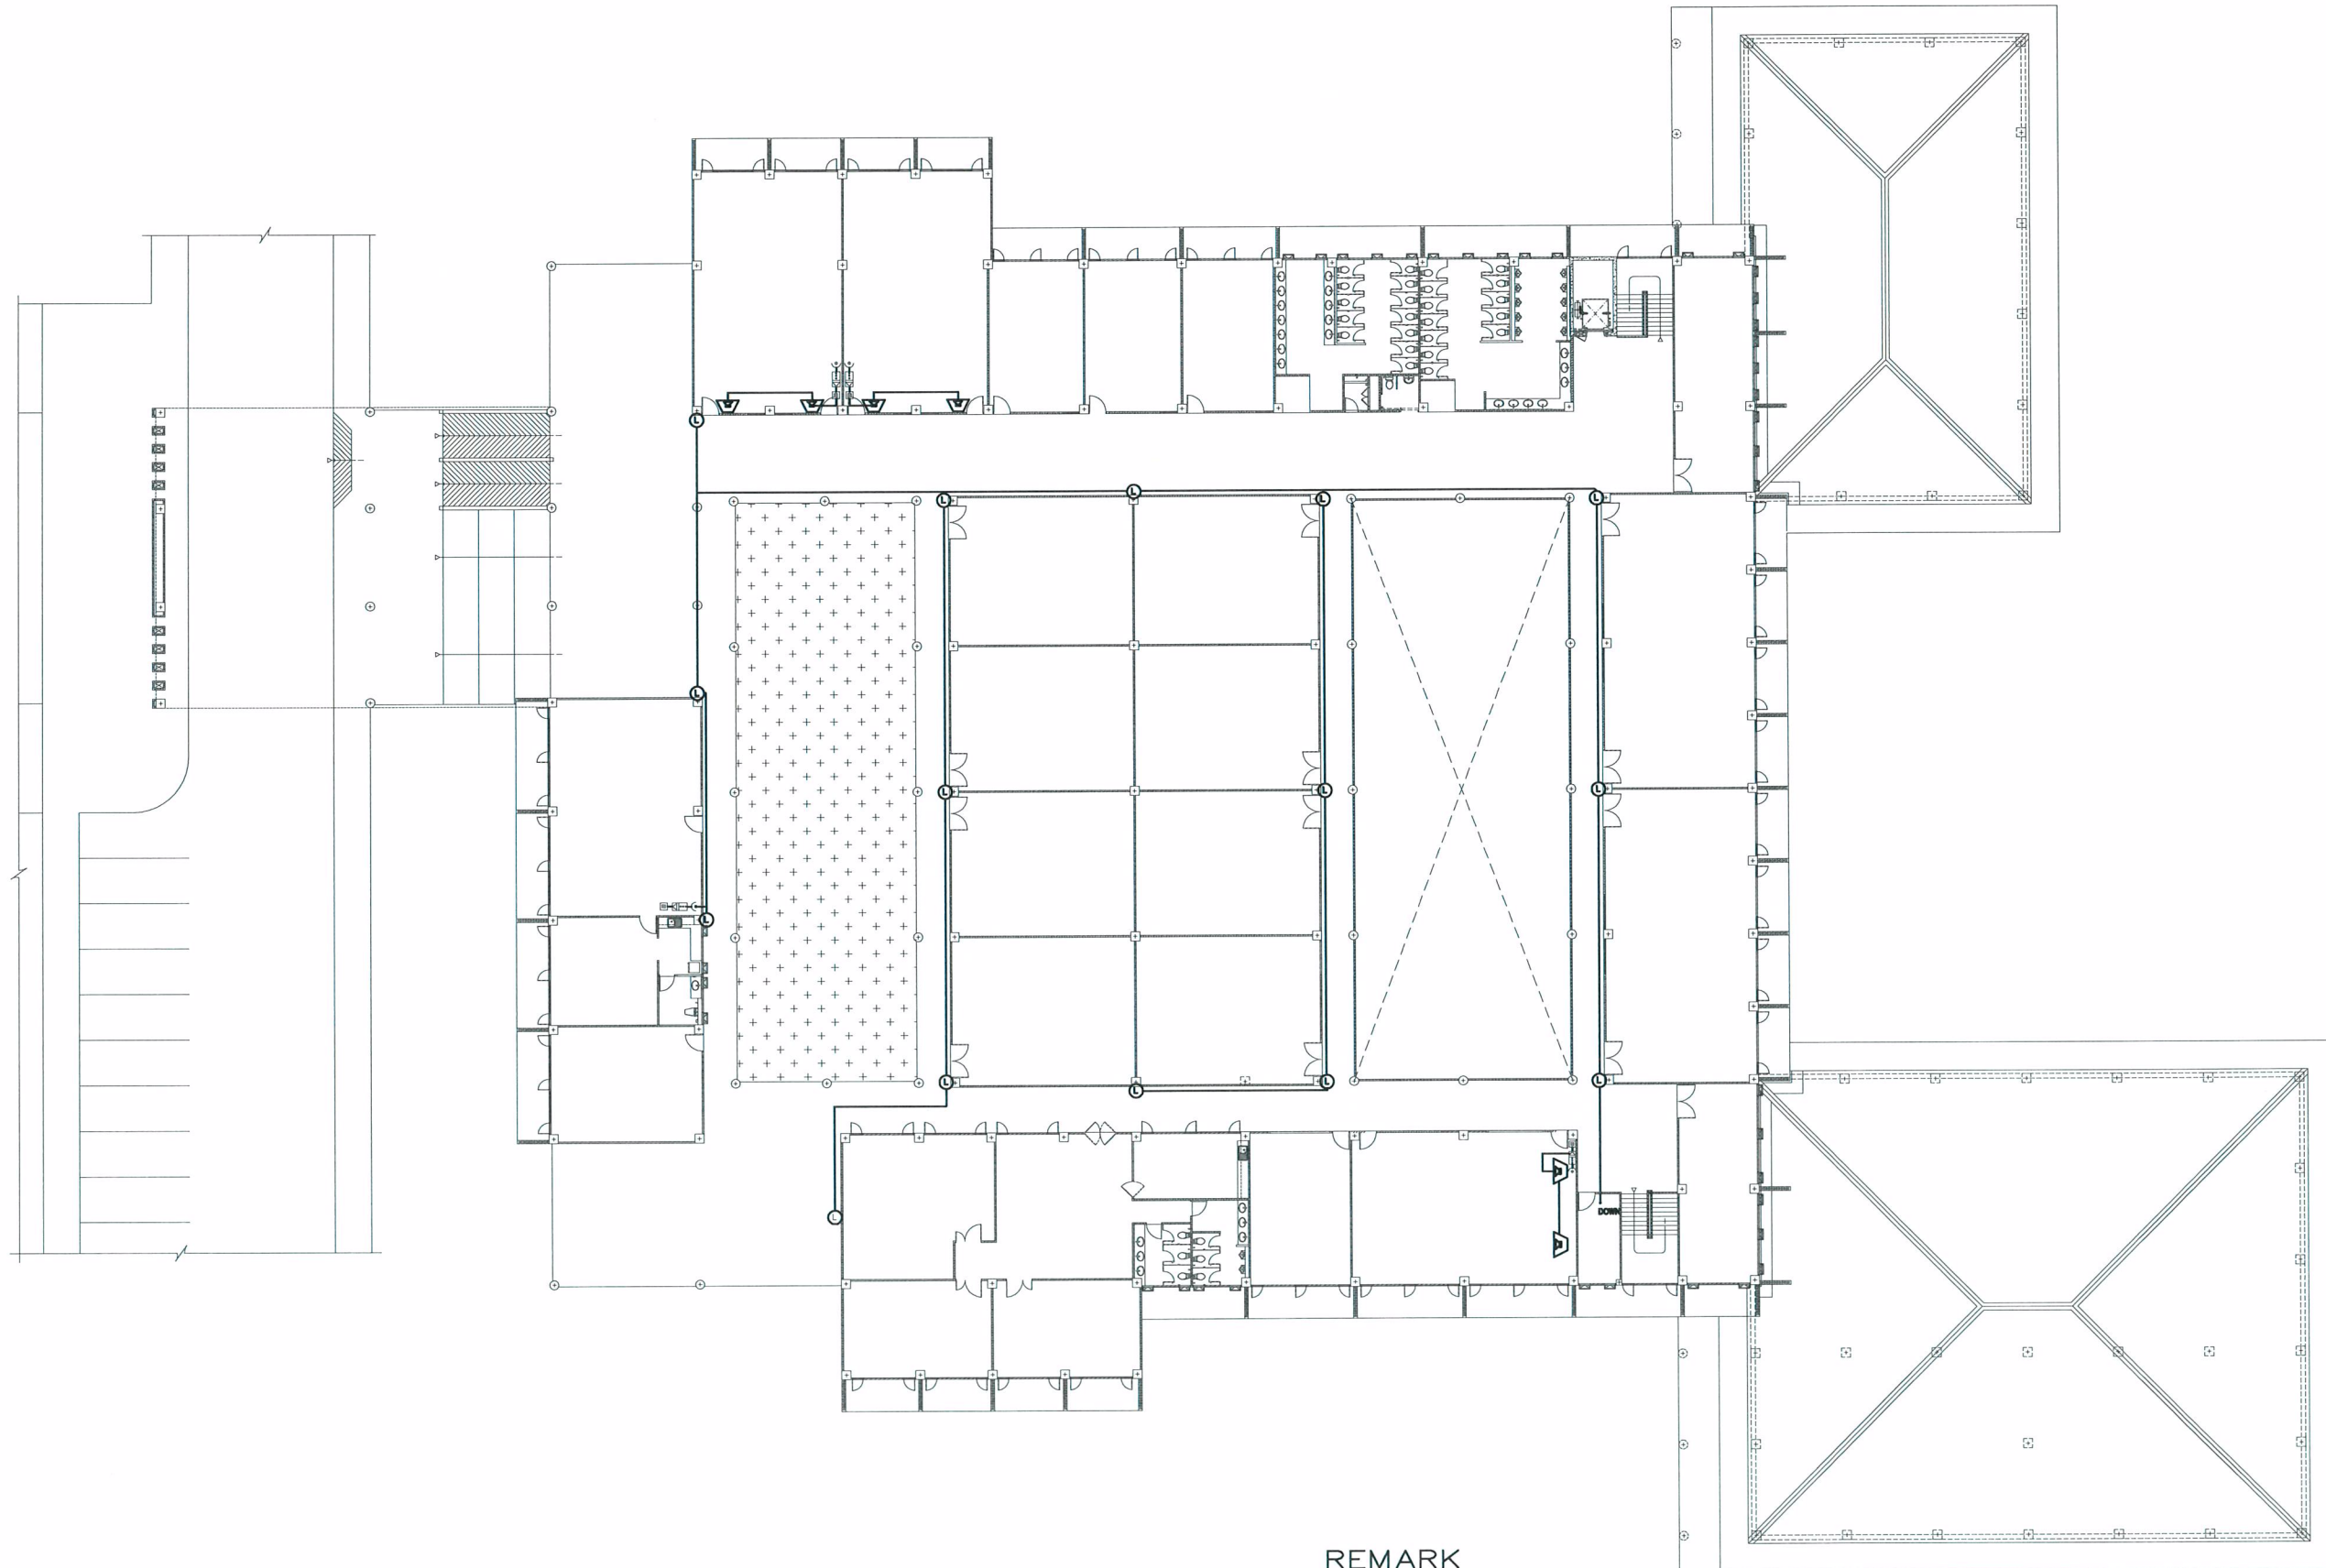1:150



REMARK

-  WALL SPEAKER 30 W.
-  WALL SPEAKER 6 W.
-  POWER AMPLIFIER 60 W.

SOUND SYSTEM FL.3

มาตรฐาน

1:150