

Axissgroup
Co., Ltd.
Planning
Architectural Design
Project Consultant
Construction Management



SYMBOL AND ABBREVIATION OF SANITARY SYSTEM									
DRAWING LISTS		SYMBOL	DESCRIPTION	ABBR.	SYMBOL	DESCRIPTION	ABBR.		
No.	SYMBOL AND ABBR. OF SANITARY SYSTEM	S	SOIL PIPE	S	SRH	SPRAY HOSE	SRH		
SN-01	DIAGRAM OF COLD WATER SYSTEM	W	WASTE PIPE	W	HB	HOSE BIBB	HB		
	DIAGRAM OF FHC SYSTEM	V	VENT PIPE	V	PLM	PLUMB	-		
	DIAGRAM OF SOIL WASTE VENT SYSTEM	V	VENT PIPE	V	PLM	PLUMB	-		
SN-03	DIAGRAM OF STORM DRAIN SYSTEM	CW	COLD WATER PIPE	CW	MH	MANHOLE	MH		
SN-04	DIAGRAM OF CW, FRL, FRL, FRL	HW	HOT WATER PIPE	HW	M	WATER METER	M		
		FCO YCO	FLOOR CLEAOUT, YARD CLEAOUT	FCO YCO	Y - BRANCH	Y - BRANCH	-		
		CO	CLEAOUT	CO	COMBINATION Y AND 1/8 BEND	COMBINATION Y AND 1/8 BEND	-		
		90 ELBOW	90 ELBOW	90 ELBOW	DOUBLE Y - BRANCH	DOUBLE Y - BRANCH	-		
		45 BEND	45 BEND	45 BEND	FIRE HOSE CABINET	FIRE HOSE CABINET	FHC		
		TTE	TTE	TTE	CAP	CAP	-		



TABLE : PRESSURE FLOW AND MINIMUM PIPING SYSTEM ALLOWABLE OF FIXTURES			
TYPE OF FIXTURES	PRESSURE (M.WATER)	FLOW (LPM)	MINIMUM PIPING ALLOWABLE mm.(inches)
LAVATORY	3.6	15	15 (1/2)
SERVICE SINK PUBLIC	5.6	25	15 (1/2)
SHOWER	8.6	20	15 (1/2)
WASHING MACHINE	3.6	15	15 (1/2)
FAUCET & HOSE BIBB	3.6	20	15 (1/2)
WATER CLOSET (FT)	3.6	15	15 (1/2)
URINAL	3.6	15	15 (1/2)

SCOPE OF S.W.V SYSTEM			
1. Minimum pipe size of 75mm.			
2. Waste pipe shall be installed with 1/2" pipe at all required locations, including all main pipes.			
3. All pipes shall be installed in minimum required by "Building or International Code".			
4. The Contractor must have all work done in accordance with approved specifications.			

SCOPE OF C.W. H.W.P. SYSTEM			
1. The Contractor shall provide and/or provide additional equipment and accessories that are required to complete the system.			
2. For each fixture, there must be a cleanout and a minimum height of 100mm.			
3. The Contractor must have all work done in accordance with approved specifications.			
APPLICATION			TYPE OF PIPING			CONNECTION			PRODUCT EXAMPLES		

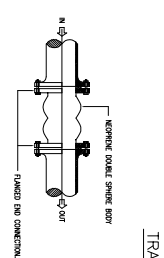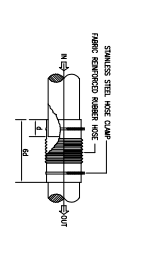FLEXIBLE JOINT (FOR PUMP SUCTION AND DISCHARGE)		FLEXIBLE JOINT (FOR SOIL, WASTE, VENT AND DRAIN WATER PIPE)	
			

Owner


Project Name


Drawing Title

DIAGRAM OF COLD WATER SYSTEM
DIAGRAM OF FHC SYSTEM
DIAGRAM OF SOIL, WASTE, VENT SYSTEM

[illegible]

Axigsgroup
Co.,Ltd.

**Planning
Architectural Design
Project Consultant
Construction Management**

303/27-28 Moo 1, Tambol Maeheua, Muang, Chiangmai 50100 Thailand
Tel: +66 (0) 5380 4671 Fax: +66 (0) 5380 4672
E-mail: axigroup1994@gmail.com

Archived	Authorized Signature

Electrical Engineer	Authorized Signature



Interior Design	Authorized Signature

Landscape Design	Authorized Signatures



Printed Date	Drawing No.
	SN-02 /29

Topic, Title	Period

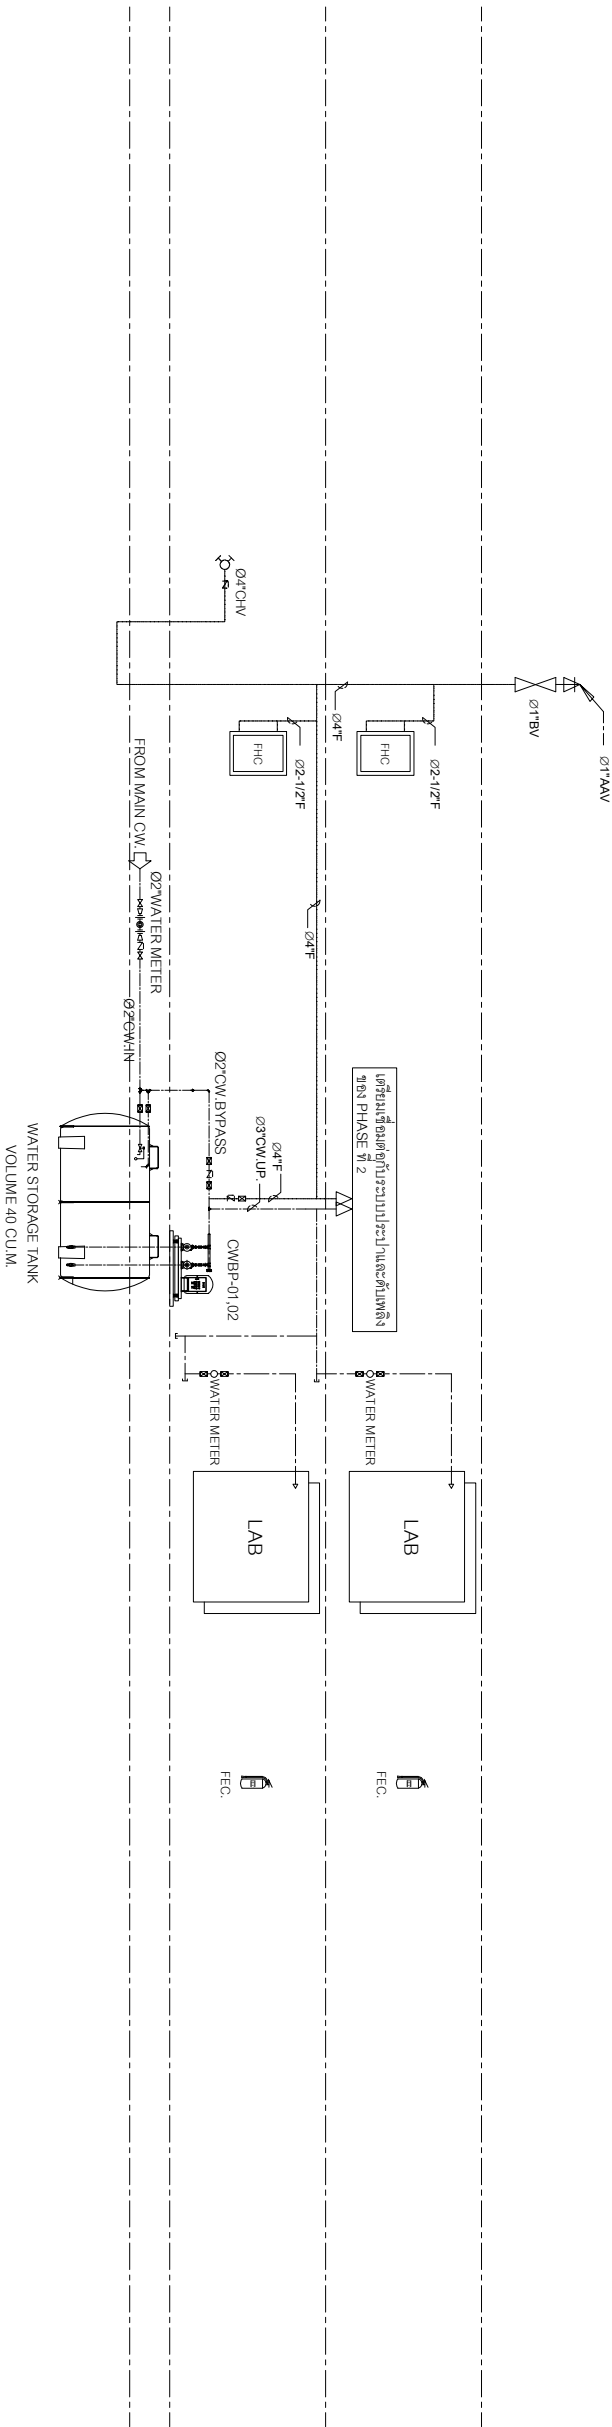


DIAGRAM OF COLD WATER AND FIRE PROTECTION SYSTEM

SANITARY EQUIPMENT SCHEDULE										
SYMBOL	EQUIPMENT	TYPE	QUANTITIES	FLOW RATE	TDH	MOTOR	SPEED (RPM)	V/F/Hz	LOCATION	REMARKS
COLD WATER SYSTEM										
CWB-P-01.02	COLD WATER BOOSTER PUMP	CENTRIFUGAL PUMP	2	8.35 LPS (EACH PUMP)	35 METRE	5.50 KW	VARIABLE	380 V/3 PH/50 Hz	PUMP ROOM	PARALLEL ALTERNATE SEQUENCE OPERATION CONTROL BY PRESSURE SWITCH
AP-01	AIR PUMP	DIAPHRAGM AIR PUMP	1	150 LPM (EACH PUMP)	14.7 KPa	125 W	-	220 V/1 PH/50 Hz	AERATION TANK	EQUIPPED WITH TIMER SWITCH 24 HR AND MANUAL CONTROL PANEL, WIRING AND ACCESSORIES



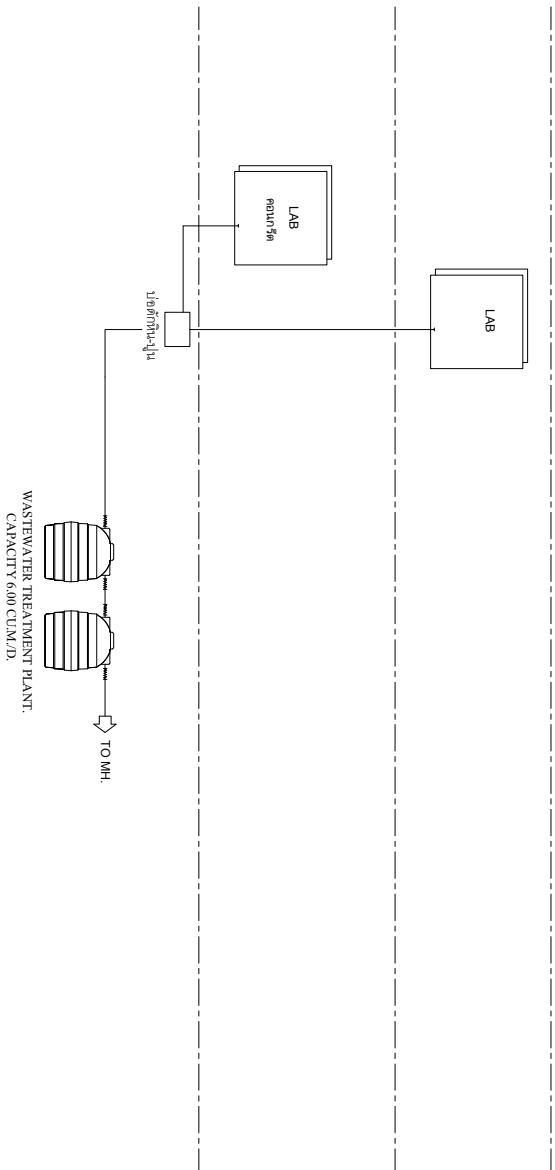


DIAGRAM OF SOIL, WASTE, VENT SYSTEM

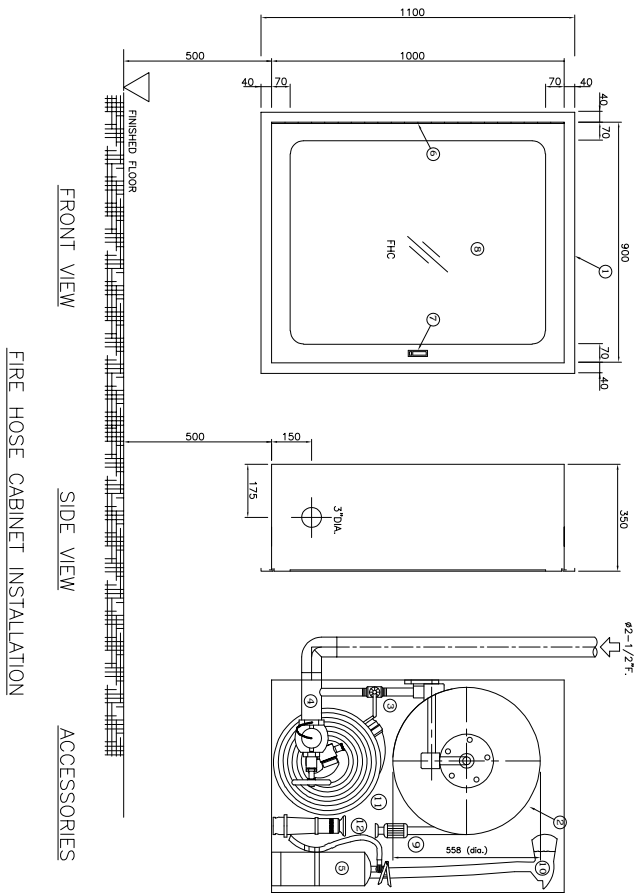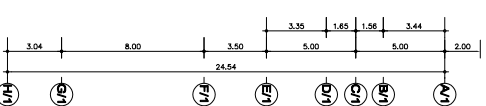

[illegible]

OWNER

บริษัท อกซ์กริ๊ป จำกัด

Project Name

บริษัท อกซ์กริ๊ป จำกัด

Drawing Title

แปลนบริเวณ CW.F.R.L. ส่วนตัดหน้า

Issue/Revision	
Description	Date

Axisgroup

Co.,Ltd.

Planning
Architectural Design
Project Consultant
Construction Management

300/27 28.8 Moo 1, Tambon Nongthay, Mueang Chiangmai 50100 Thailand
Tel : 08 53901 4871 Fax : 08 53901 4872
E-mail : axisgroup1996 @ gmail.com

Architect	Authorized Signature










Printed Date	Drawing No.
--------------	-------------

วันที่ 1/1/1	SN-06 /29
--------------	-----------

Ref. File	Date
-----------	------

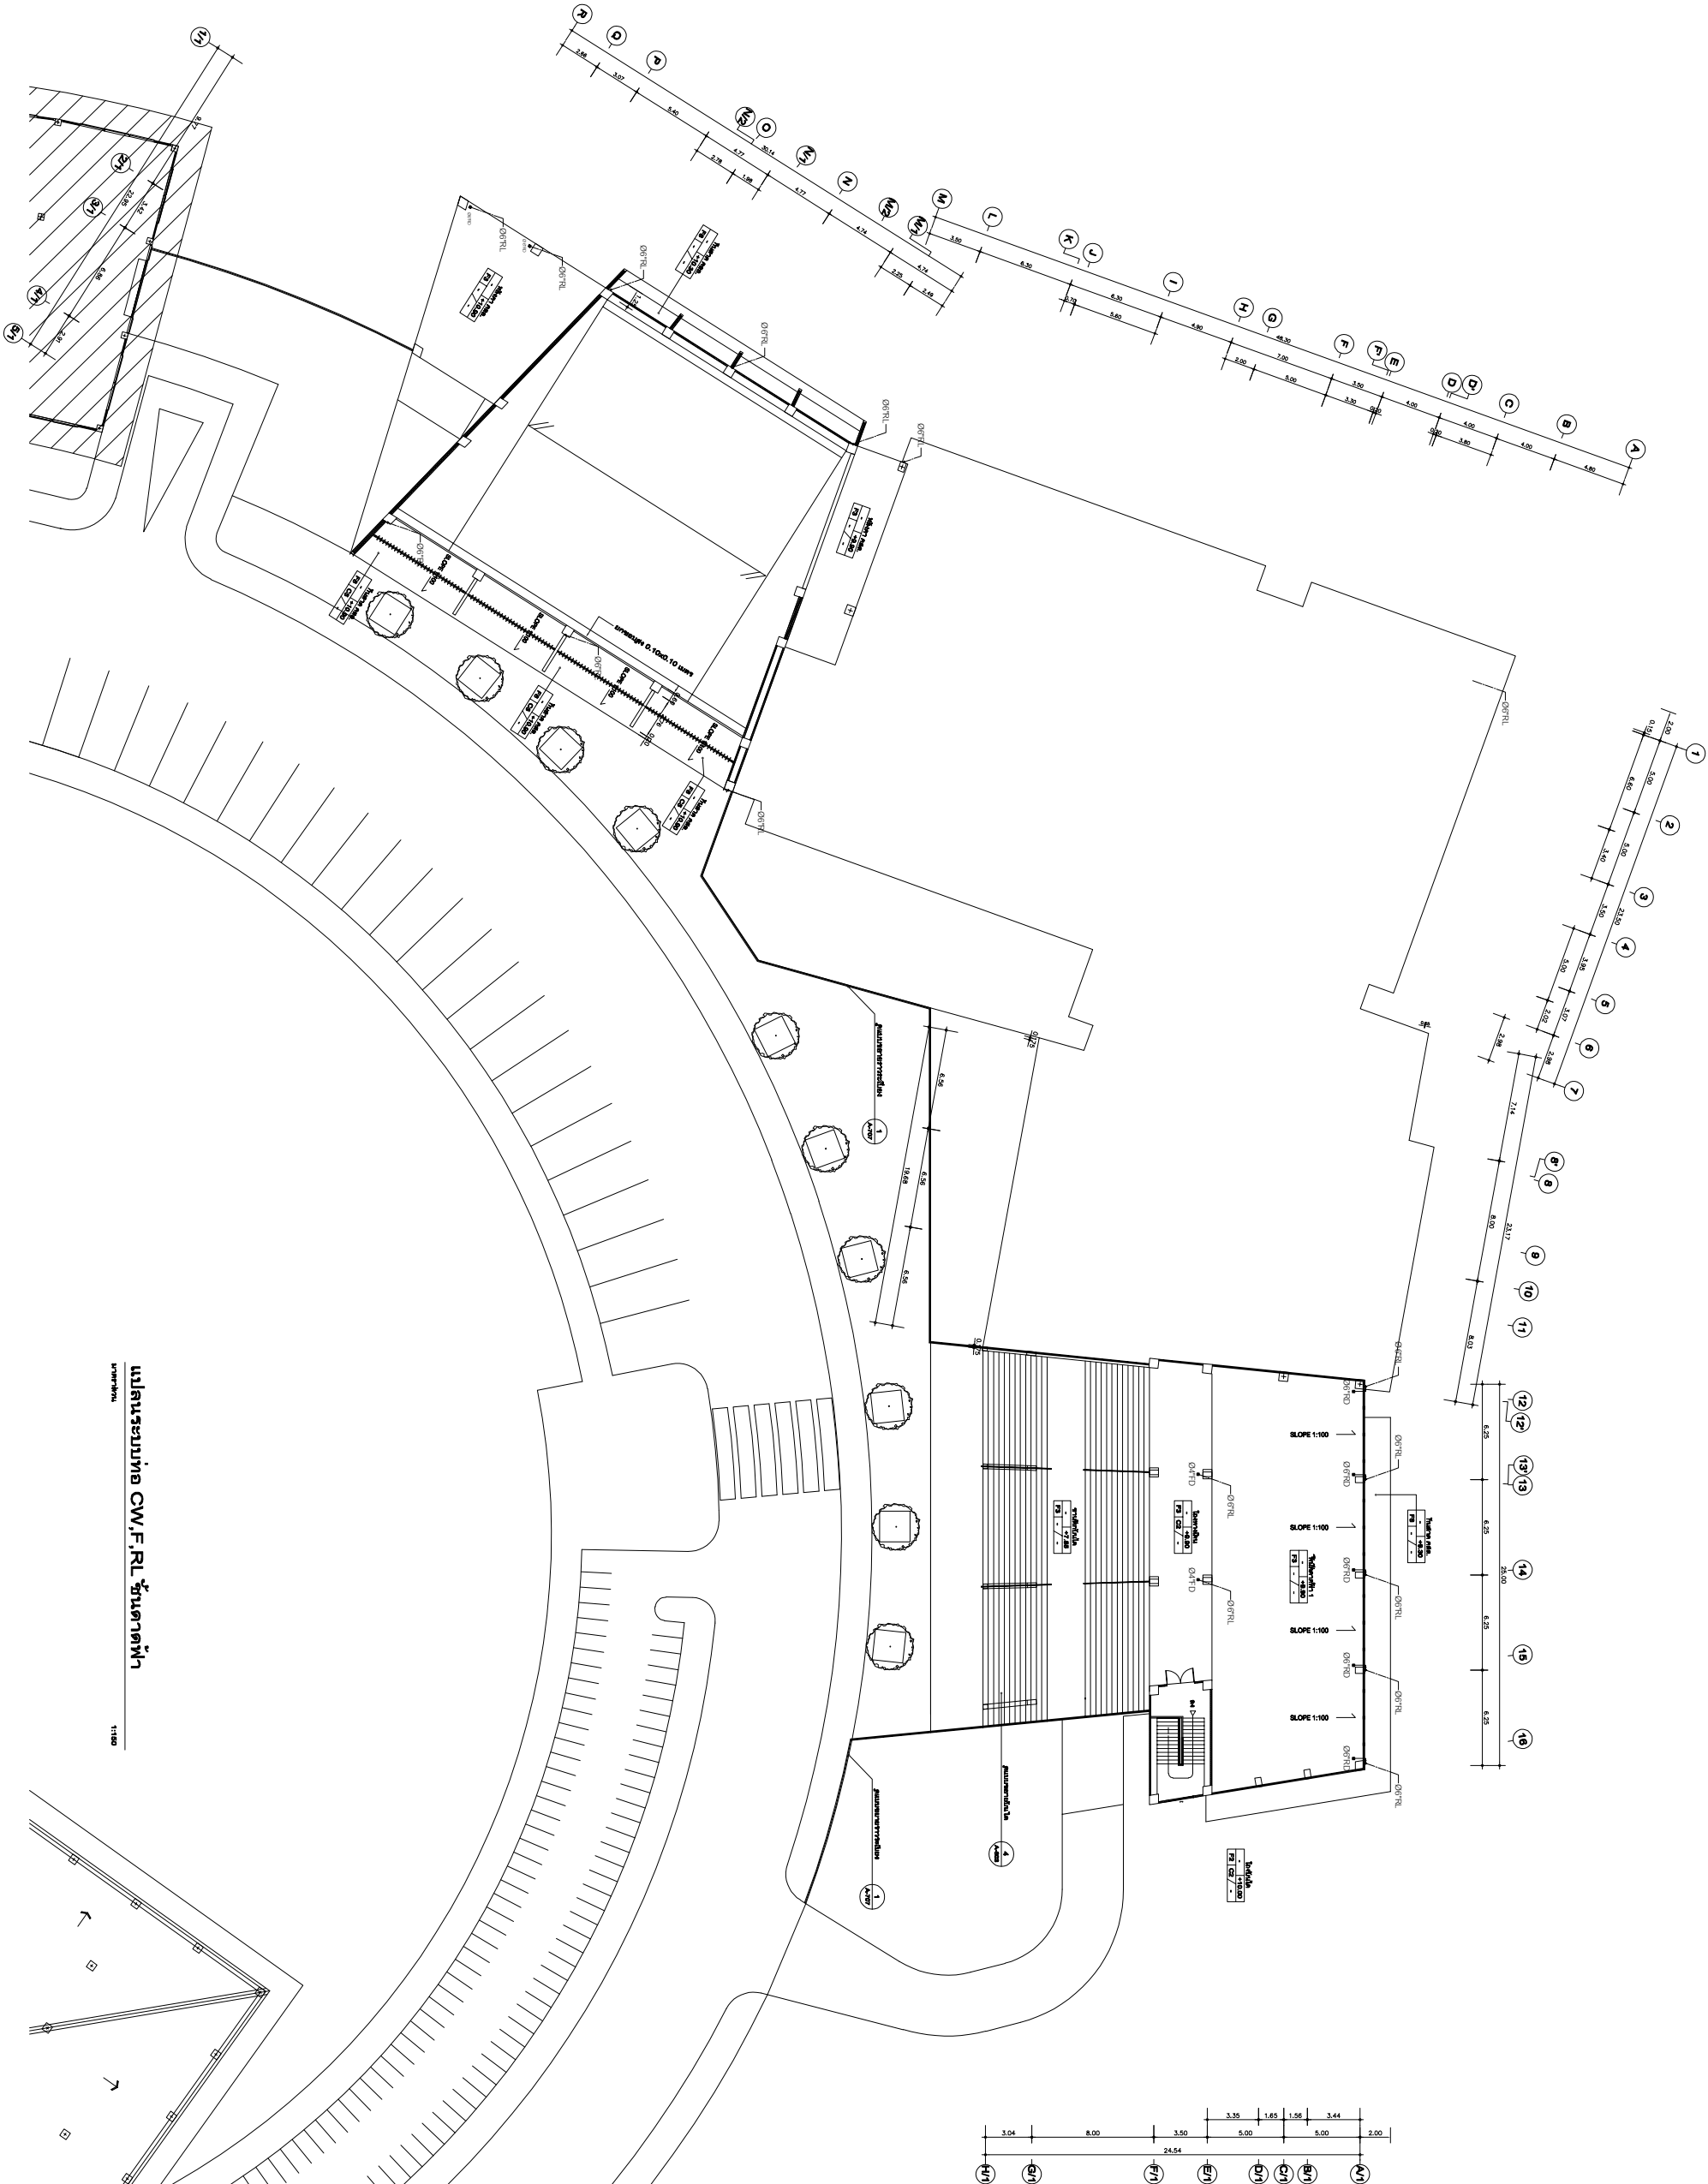


1:100


Owner


Project Name



[illegible]

Axiggroup
Co.,Ltd.

**Planning
Architectural Design
Project Consultant
Construction Management**

303/27-28 Moo 1, Tambol Maheua, Muang, Chiangmai 50100 Thailand
Tel: +66 (0) 5380 4671 Fax: +66 (0) 5380 4672
E-mail: axigroup1994@gmail.com


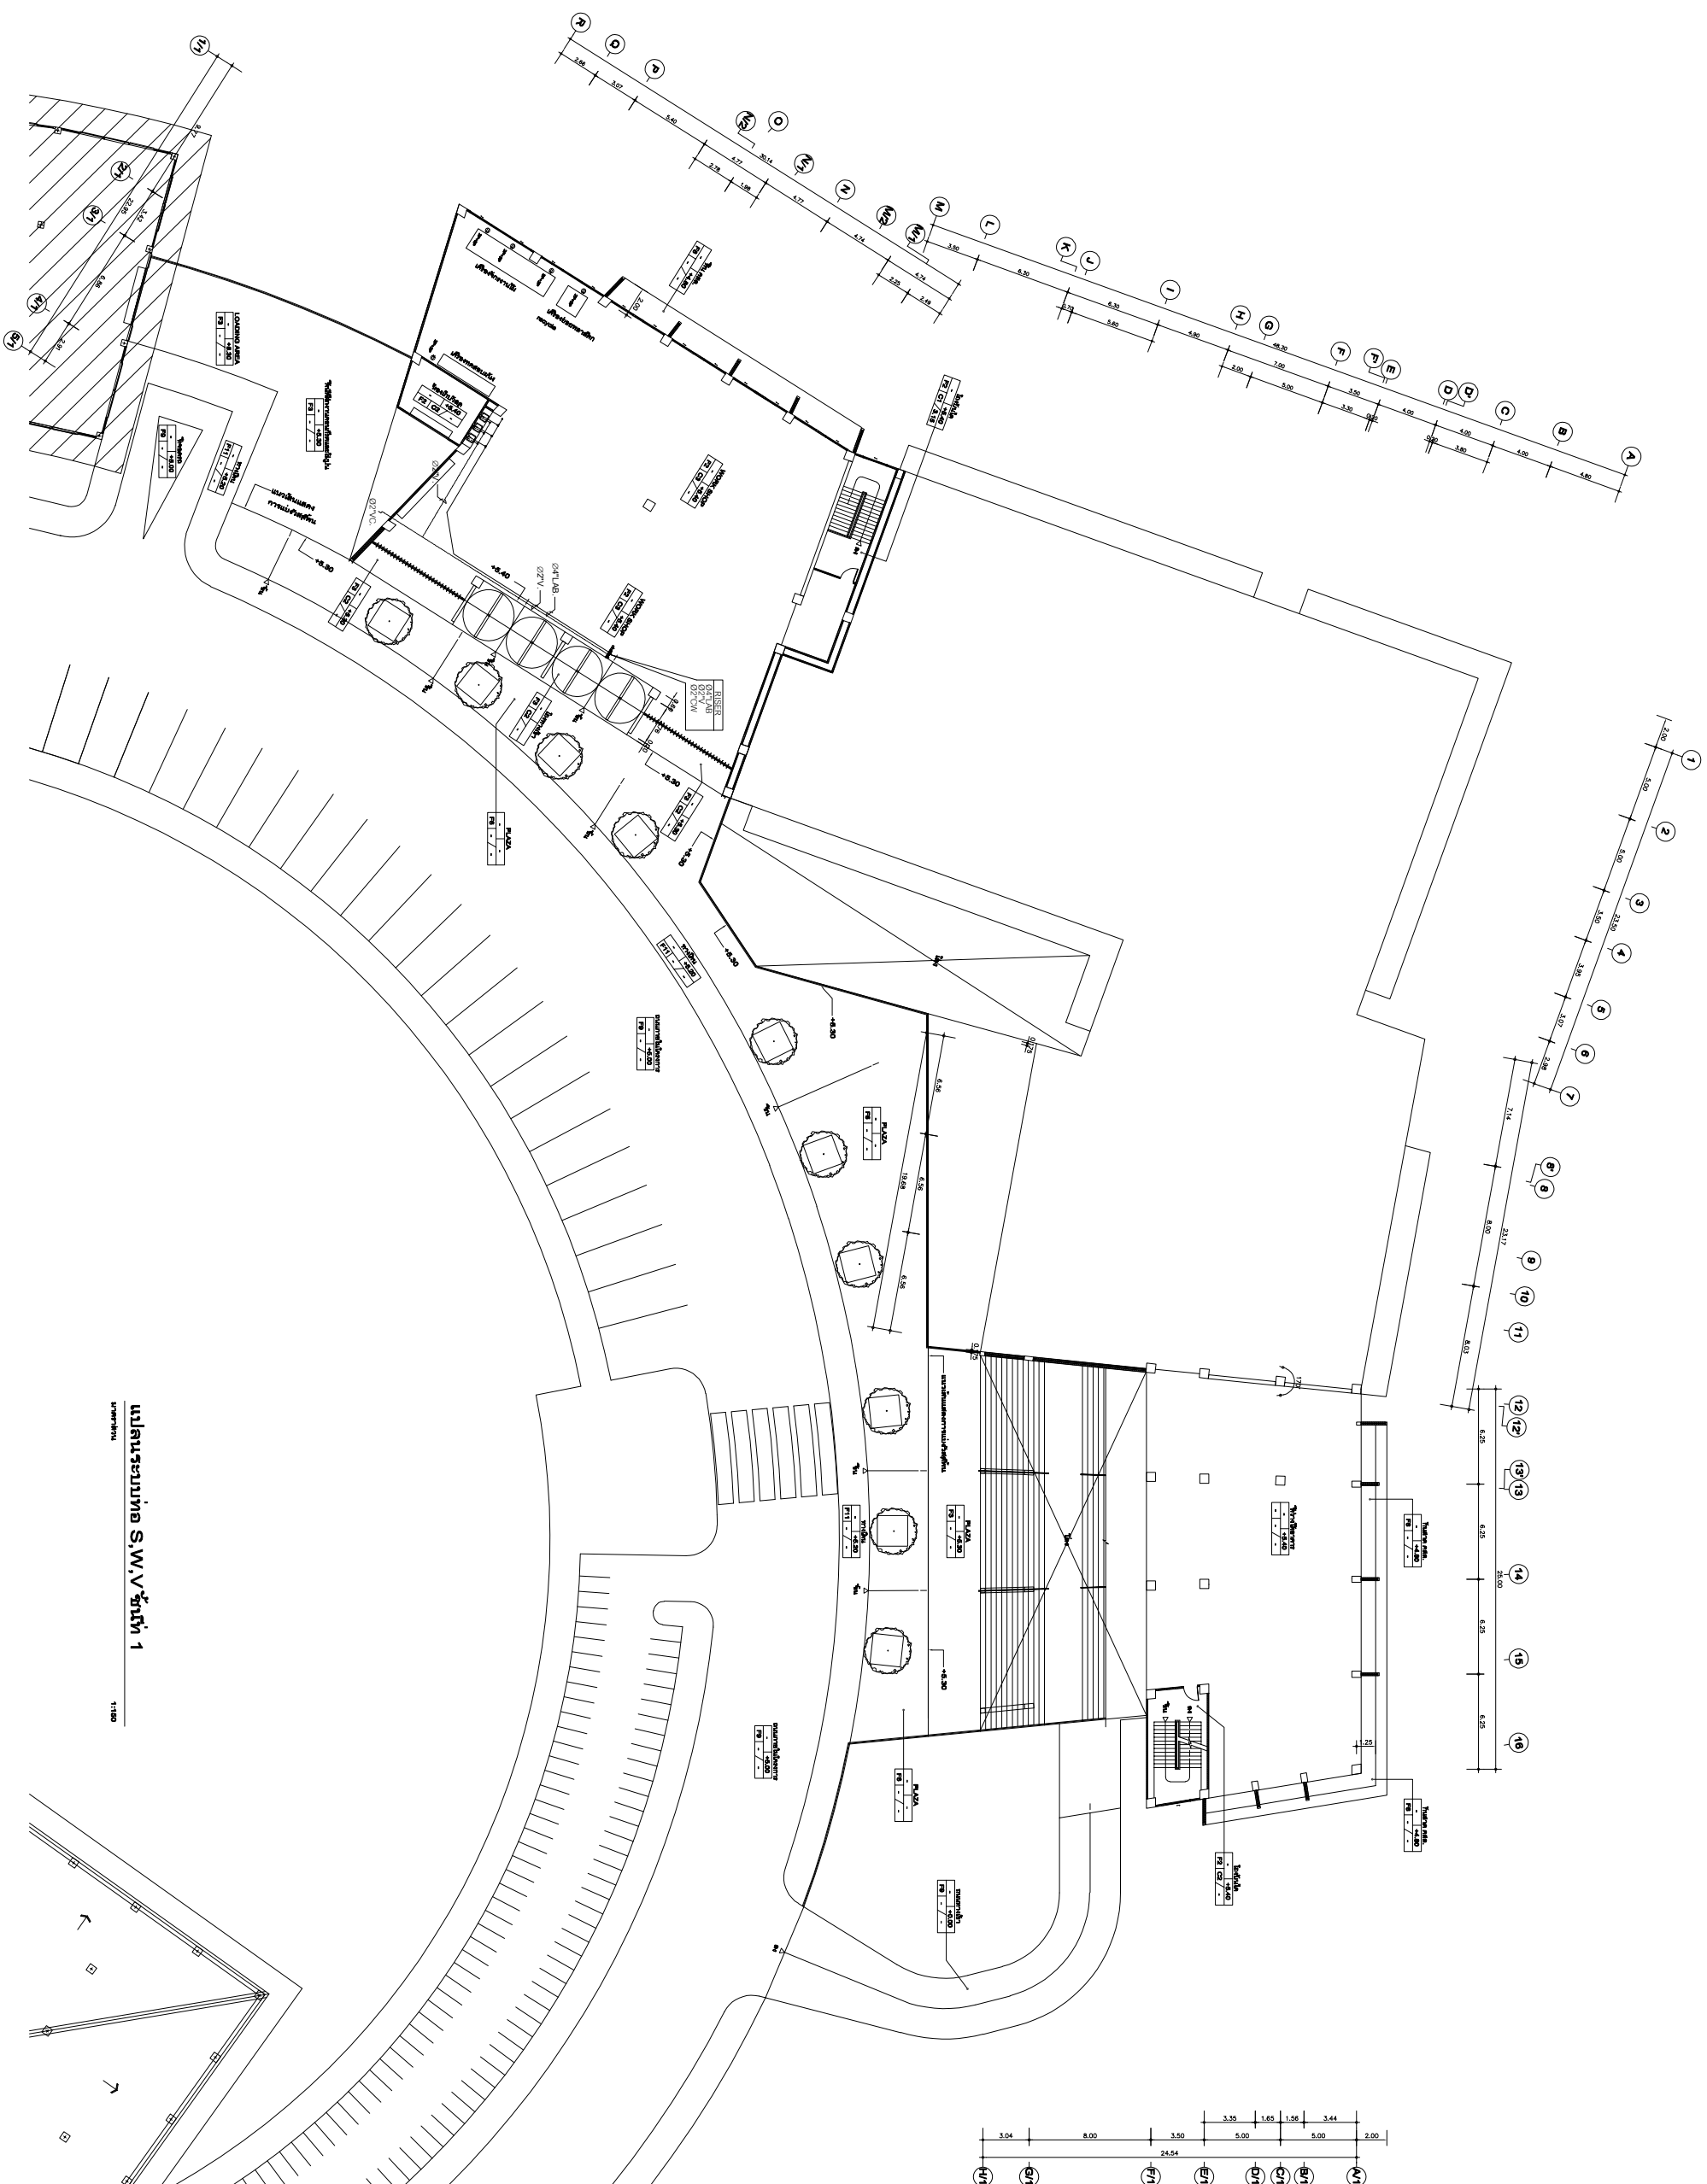[illegible]


